



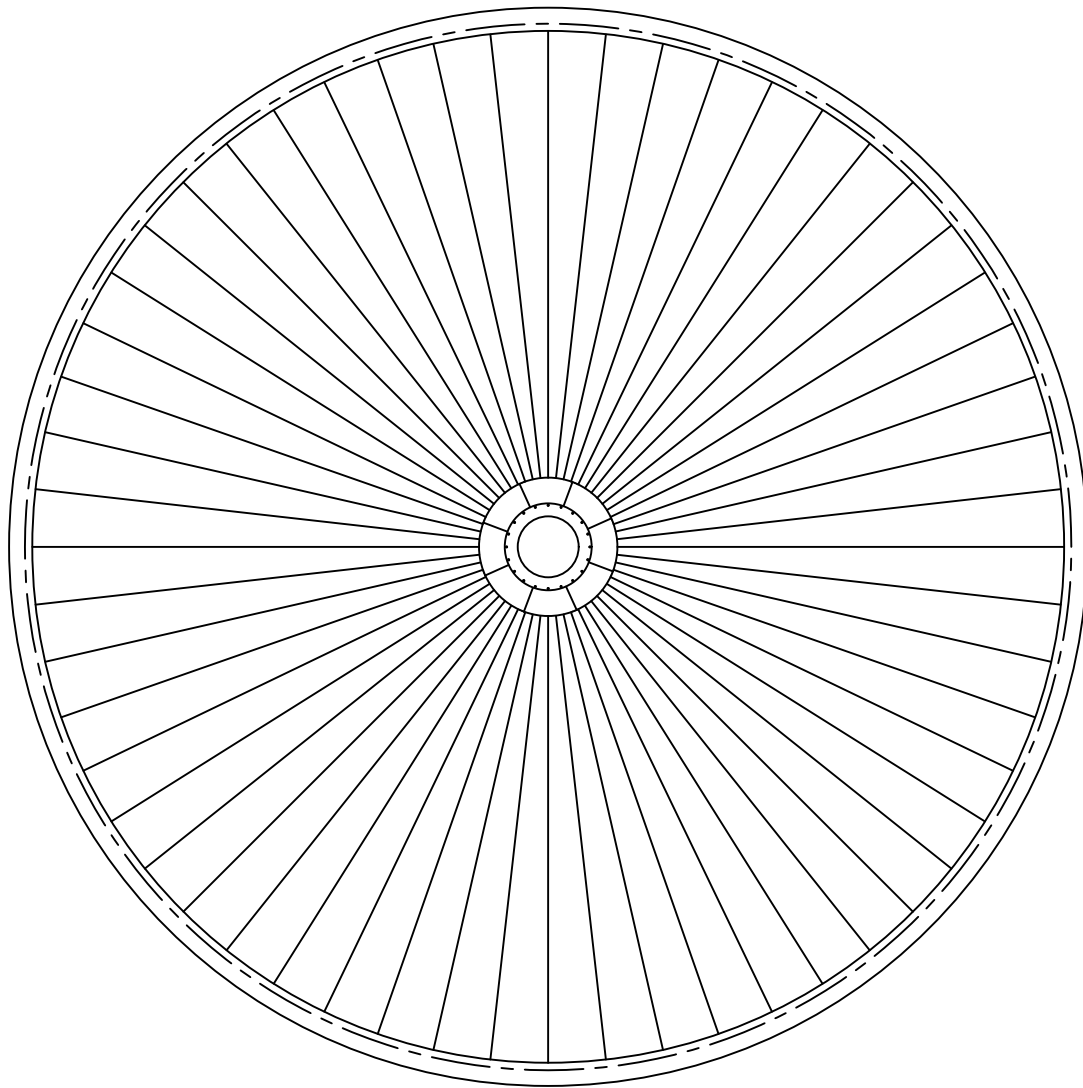

**PLAN**

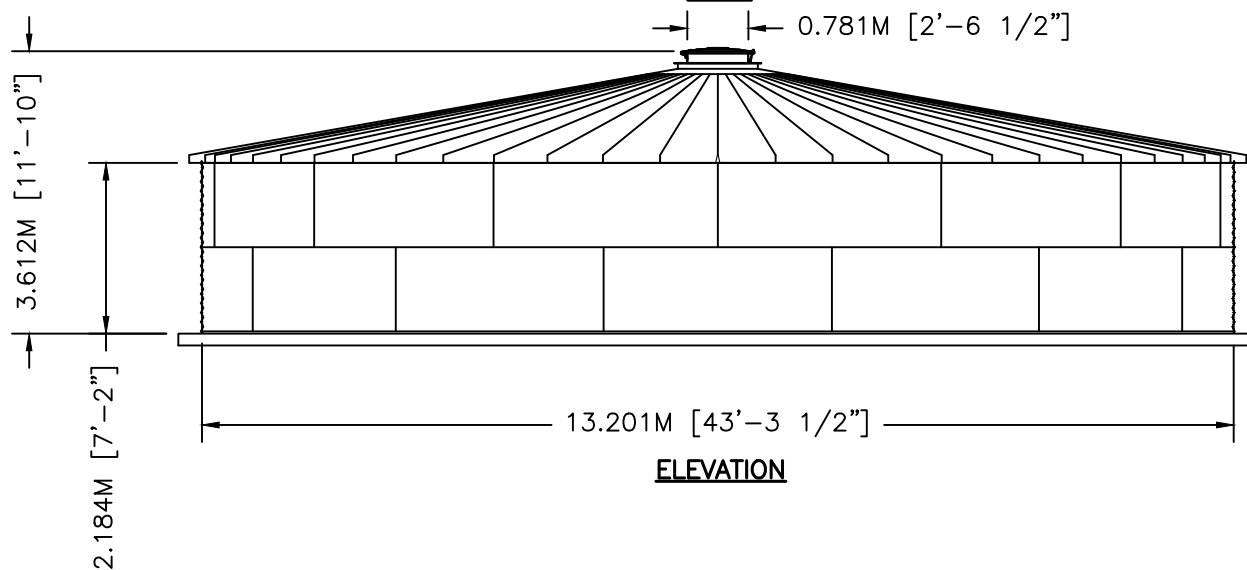

**ELEVATION**

**STEEL CORE TANK, LLC.**  
[WWW.STEELCORETANK.COM](http://WWW.STEELCORETANK.COM)  
 (844) 225-0881

|     |     |          |
|-----|-----|----------|
|     | BY  | DATE     |
| DWN | XXX | XX/XX/XX |
| CKD |     |          |
| ENG |     |          |

TITLE STEELCORE WATER TANK SCT-4302-LVR  
 WTU14-02 30"PR 10DEG V-RIB  
 NOMINAL CAPACITY - 281.589 M3 [74,388 GAL]

DWG. NO. SCT4302-LVR WTU14-02 REV. NO.

SIZE: A SCALE: 1/8"=1'-0" SHEET 1 OF 1

THIS DRAWINGS DEPICTED ON THIS PRINT AND INFORMATION CONTAINED HEREIN ARE PROPRIETARY TO STEEL CORE TANK, LLC. AND SHALL NOT BE USED IN WHOLE OR PART WITHOUT WRITTEN CONSENT OF STEEL CORE TANK, LLC. 2015